
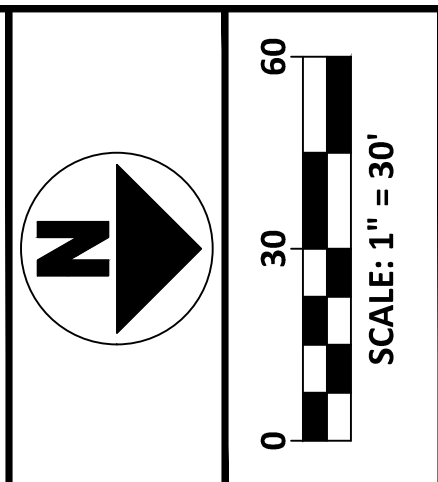
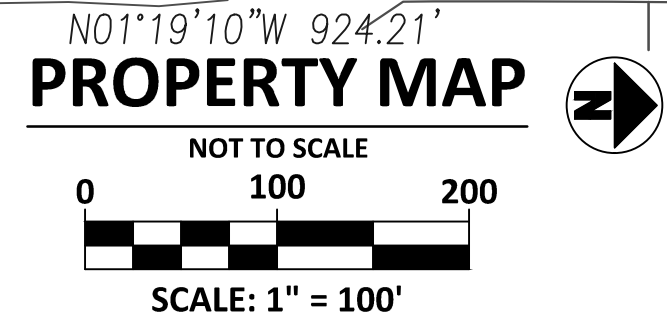


PLOTTED: Apr 26, 2019 - 2:15pm
 DRAWING: M:\18201 (Safe Harbor -Snug Harbor)\CIVIL\DWG\18201 CD.dwg: L1 LANDSCAPE SAFE HARBOR

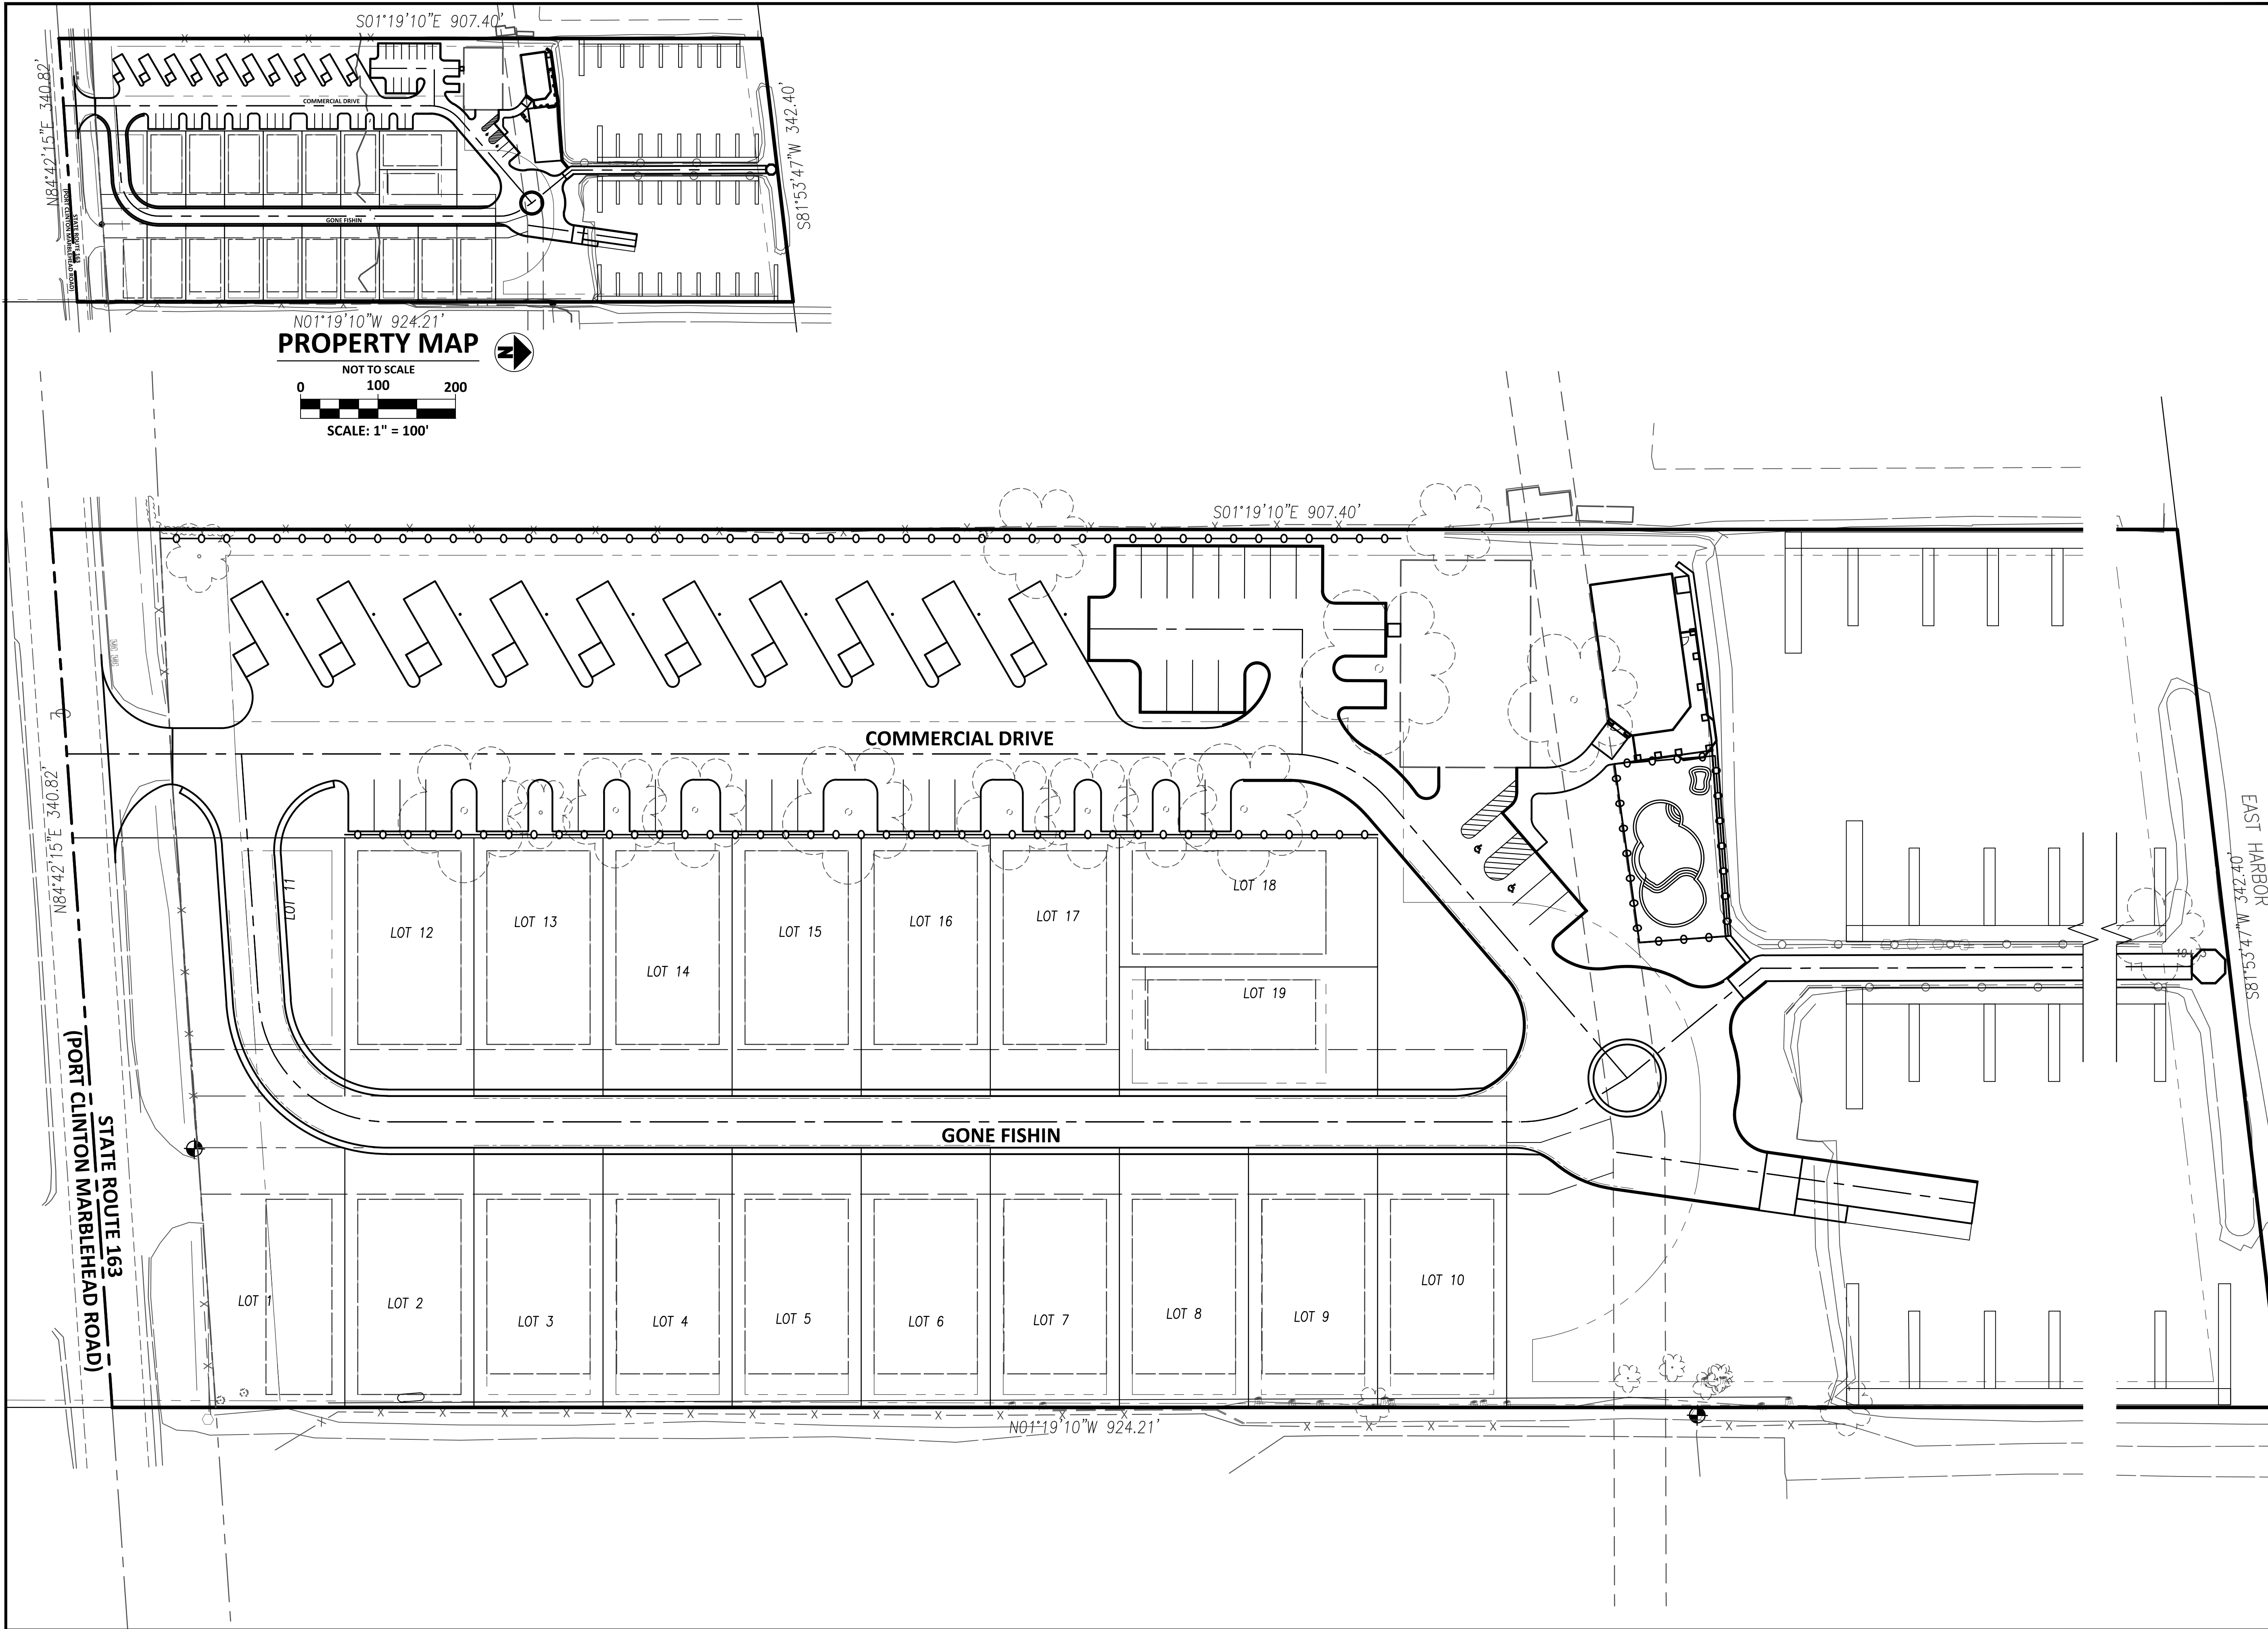

NO	REVISION	DATE
6		
8		
7		
6		
5		
4		
3		
2		
1		

DGL
 DGL CONSULTING ENGINEERS, LLC
 3455 BRIARFIELD BLVD, SUITE E
 MAUMEE, OH 43537
 PHONE: 419.535.1015
 www.dgl-llc.com

**SNUG HARBOR SUBDIVISION
 SAFE HARBOR MARINA LTD.**
 6721 EAST HARBOR ROAD
 LAKESIDE MARBLEHEAD, OHIO, 43440
 OTTAWA COUNTY
 LOT 20, SECTION 2, FIRELANDS, DANBURY TOWNSHIP

LANDSCAPING PLAN

FILE: 18201 CD.dwg
 JOB NO.: 18201
 DRAWN BY: LMM
 ISSUED: APRIL 25, 2019

L1